



中述设计集团有限公司

Zhongshu Design Group Co., Ltd.

国家甲级工程资质证书编号: A151023585

NATIONAL ARCHITECTURAL DESIGN

LICENSE No A151023585

地址: 中国·宜宾市屏山县屏山镇

岷江大道中段9号丹山碧水

商业步行街负二层1046号


电话: 0831-3501888 TEL: 0831-3501888

建设单位:


CLIENT:

资源县河口瑶族乡人民政府


注册执业栏		REGISTERED ARCHITECT	
姓名:	李诗颖	NAME	
注册证书号码:	20225102614	REGISTRATION CERTIFICATE NO.	
注册印章号码:	5102358-012	REGISTRATION STAMP NO.	
项目负责人	李诗颖	李诗颖	
PROJECT CAPTAIN			
专业负责人	李诗颖	李诗颖	
MAIN ENGINEER			
审定	聂军强	聂军强	
APPR D			
审核	李诗颖	李诗颖	
EXAM D			
校对	张娜芳	张娜芳	
CHK D			
设计	梁喜	梁喜	
DESIG D			
职责	姓名	签署	
DUTY	FULL NAME	SIGNATURE	
设计签署		SIGNATURE	
设计阶段	施工图	专业	建筑
JOB STAGE	DISCIPLINE		
工程名称	河口瑶族乡董坪村河口组安全避险搬迁工程（二期）		
PROJECT			
子项名称			
SUB ITEM			
图名	⑨栋政府办公楼及宿舍楼大样图		
TITLE			
工程号	图号	建筑-20	
PROJECT NO.	DWG. NO.		
比例	1:100	日期	2024.09
SCALE		DATE	

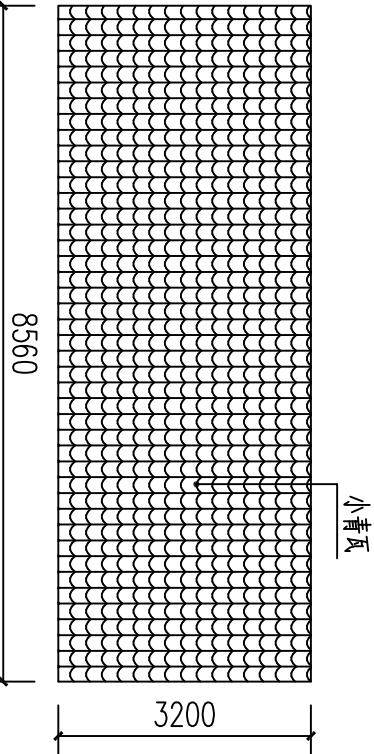


盖瓦尺寸图十一 1:100

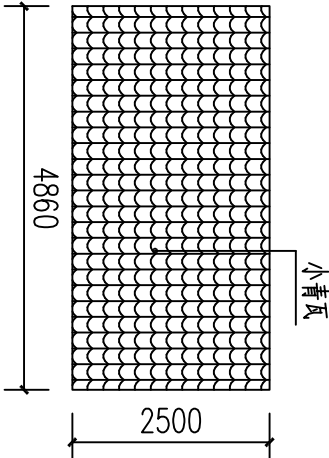


盖瓦尺寸图十三 1:100

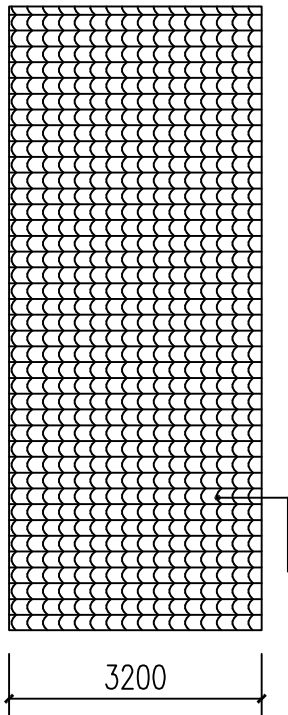


盖瓦尺寸图十四 1:100

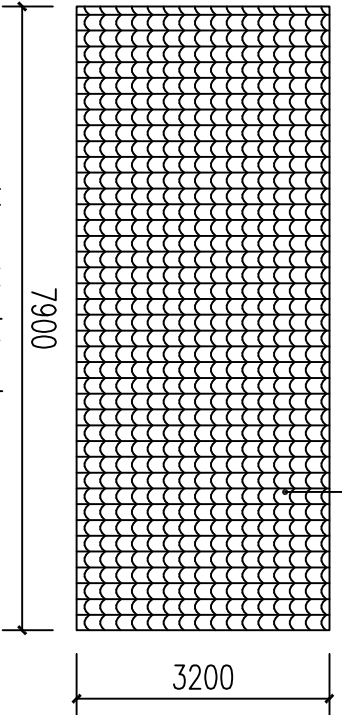


盖瓦尺寸图十五 1:100

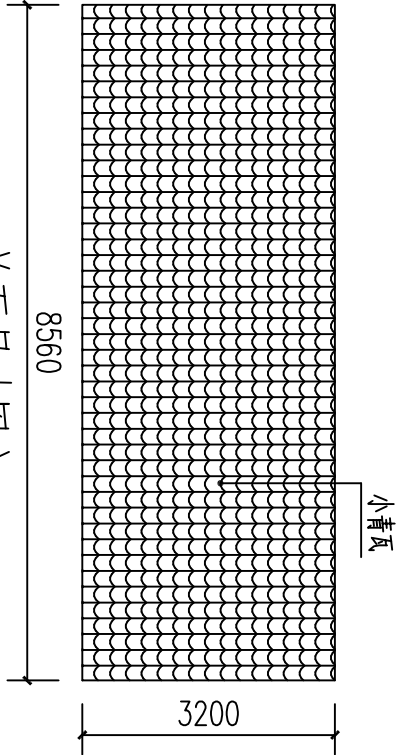


盖瓦尺寸图六 1:100

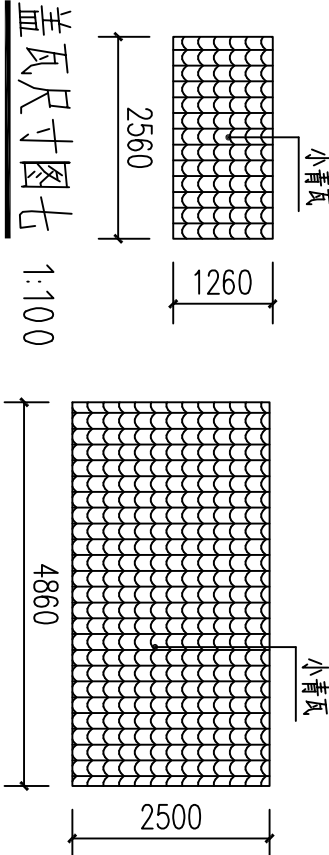


盖瓦尺寸图七 1:100

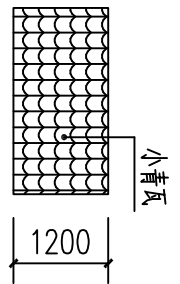


盖瓦尺寸图八 1:100

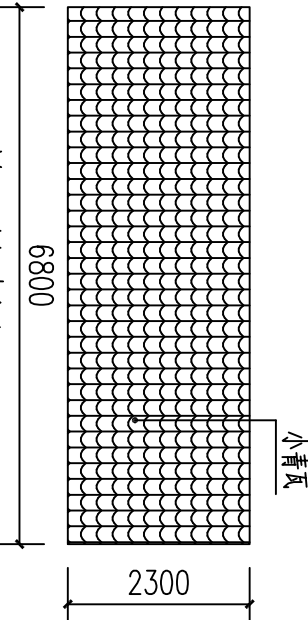


盖瓦尺寸图三 1:100

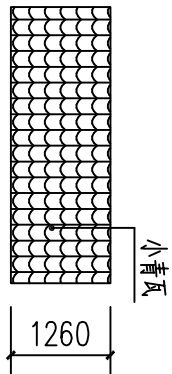

盖瓦尺寸图四 1:100

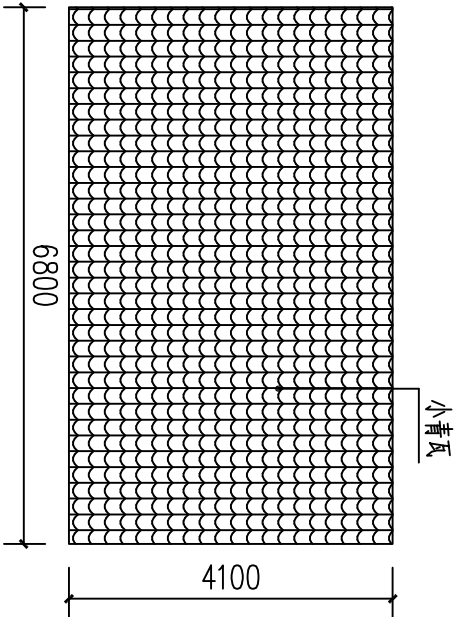

盖瓦尺寸图五 1:100

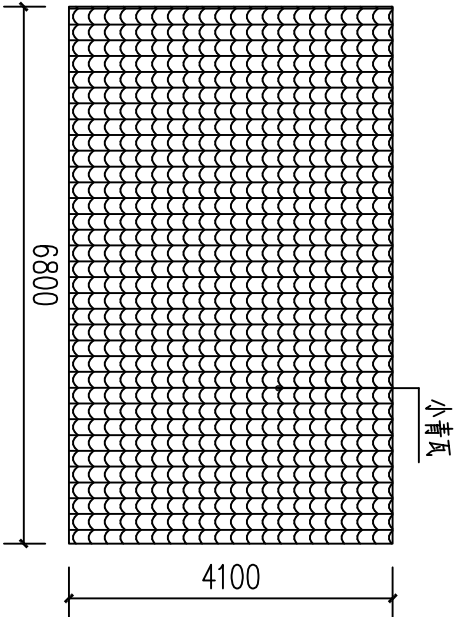

盖瓦尺寸图十 1:100

声明: 本作品权益属自中述设计集团有限公司。所含信息、专有技术应予保密。未经本公司书面许可, 不得修改、复制、提供或泄漏给任何第三方。  
CLAIM: This work belongs to the property of Zhongshu Design Group Co., Ltd. information and proprietary know-how contained therein are confidential, and shall not be copied, duplicated, changed or altered, submitted or disclosed to any third party without the prior written permission of ZIGONG GENERAL INSTITUTE OF ARCHITECTURAL DESIGN AND RESEARCH.