



中述设计集团有限公司

Zhongshu Design Group Co., Ltd.

国家甲级工程资质证书编号:A151023585

NATIONAL ARCHITECTURAL DESIGN

LICENSE No A151023585

地址:中国·宜宾市屏山县屏山镇

岷江大道中段9号丹山碧水

商业步行街负二层1046号


电话:0831-3501888 TEL:0831-3501888

建设单位:

CLIENT:

资源县河口瑶族乡人民政府

注册执业栏		REGISTERED ARCHITECT	
姓 名:	李诗颖	NAME	
注册证书号码:	20225102614	REGISTRATION CERTIFICATE NO.	
注册印章号码:	5102358-012	REGISTRATION STAMP NO.	
项目负责人 PROJECT CAPTAIN	李诗颖	李诗颖	
专业负责人 MAIN ENGINEER	李诗颖	李诗颖	
审定 APPR D	聂军强	聂军强	
审核 EXAM D	李诗颖	李诗颖	
校对 CHK D	张娜芳	张娜芳	
设计 DESIG D	梁喜	梁喜	
职责 DUTY	姓 名 FULL NAME	签 署 SIGNATURE	
设计签署 SIGNATURE			
设计阶段 JOB STAGE	施工图	专 业 DISCIPLINE	建筑
工程名称 PROJECT	河口瑶族乡麓坪村河口组安全隐患整治工程（二期）		
子项名称 SUB ITEM			
图 名 TITLE	②栋李祥金大样图		
工程号 PROJECT NO.	图 号 DWG. NO.	建筑-05	
比 例 SCALE	1:100	日 期 DATE	2024.09

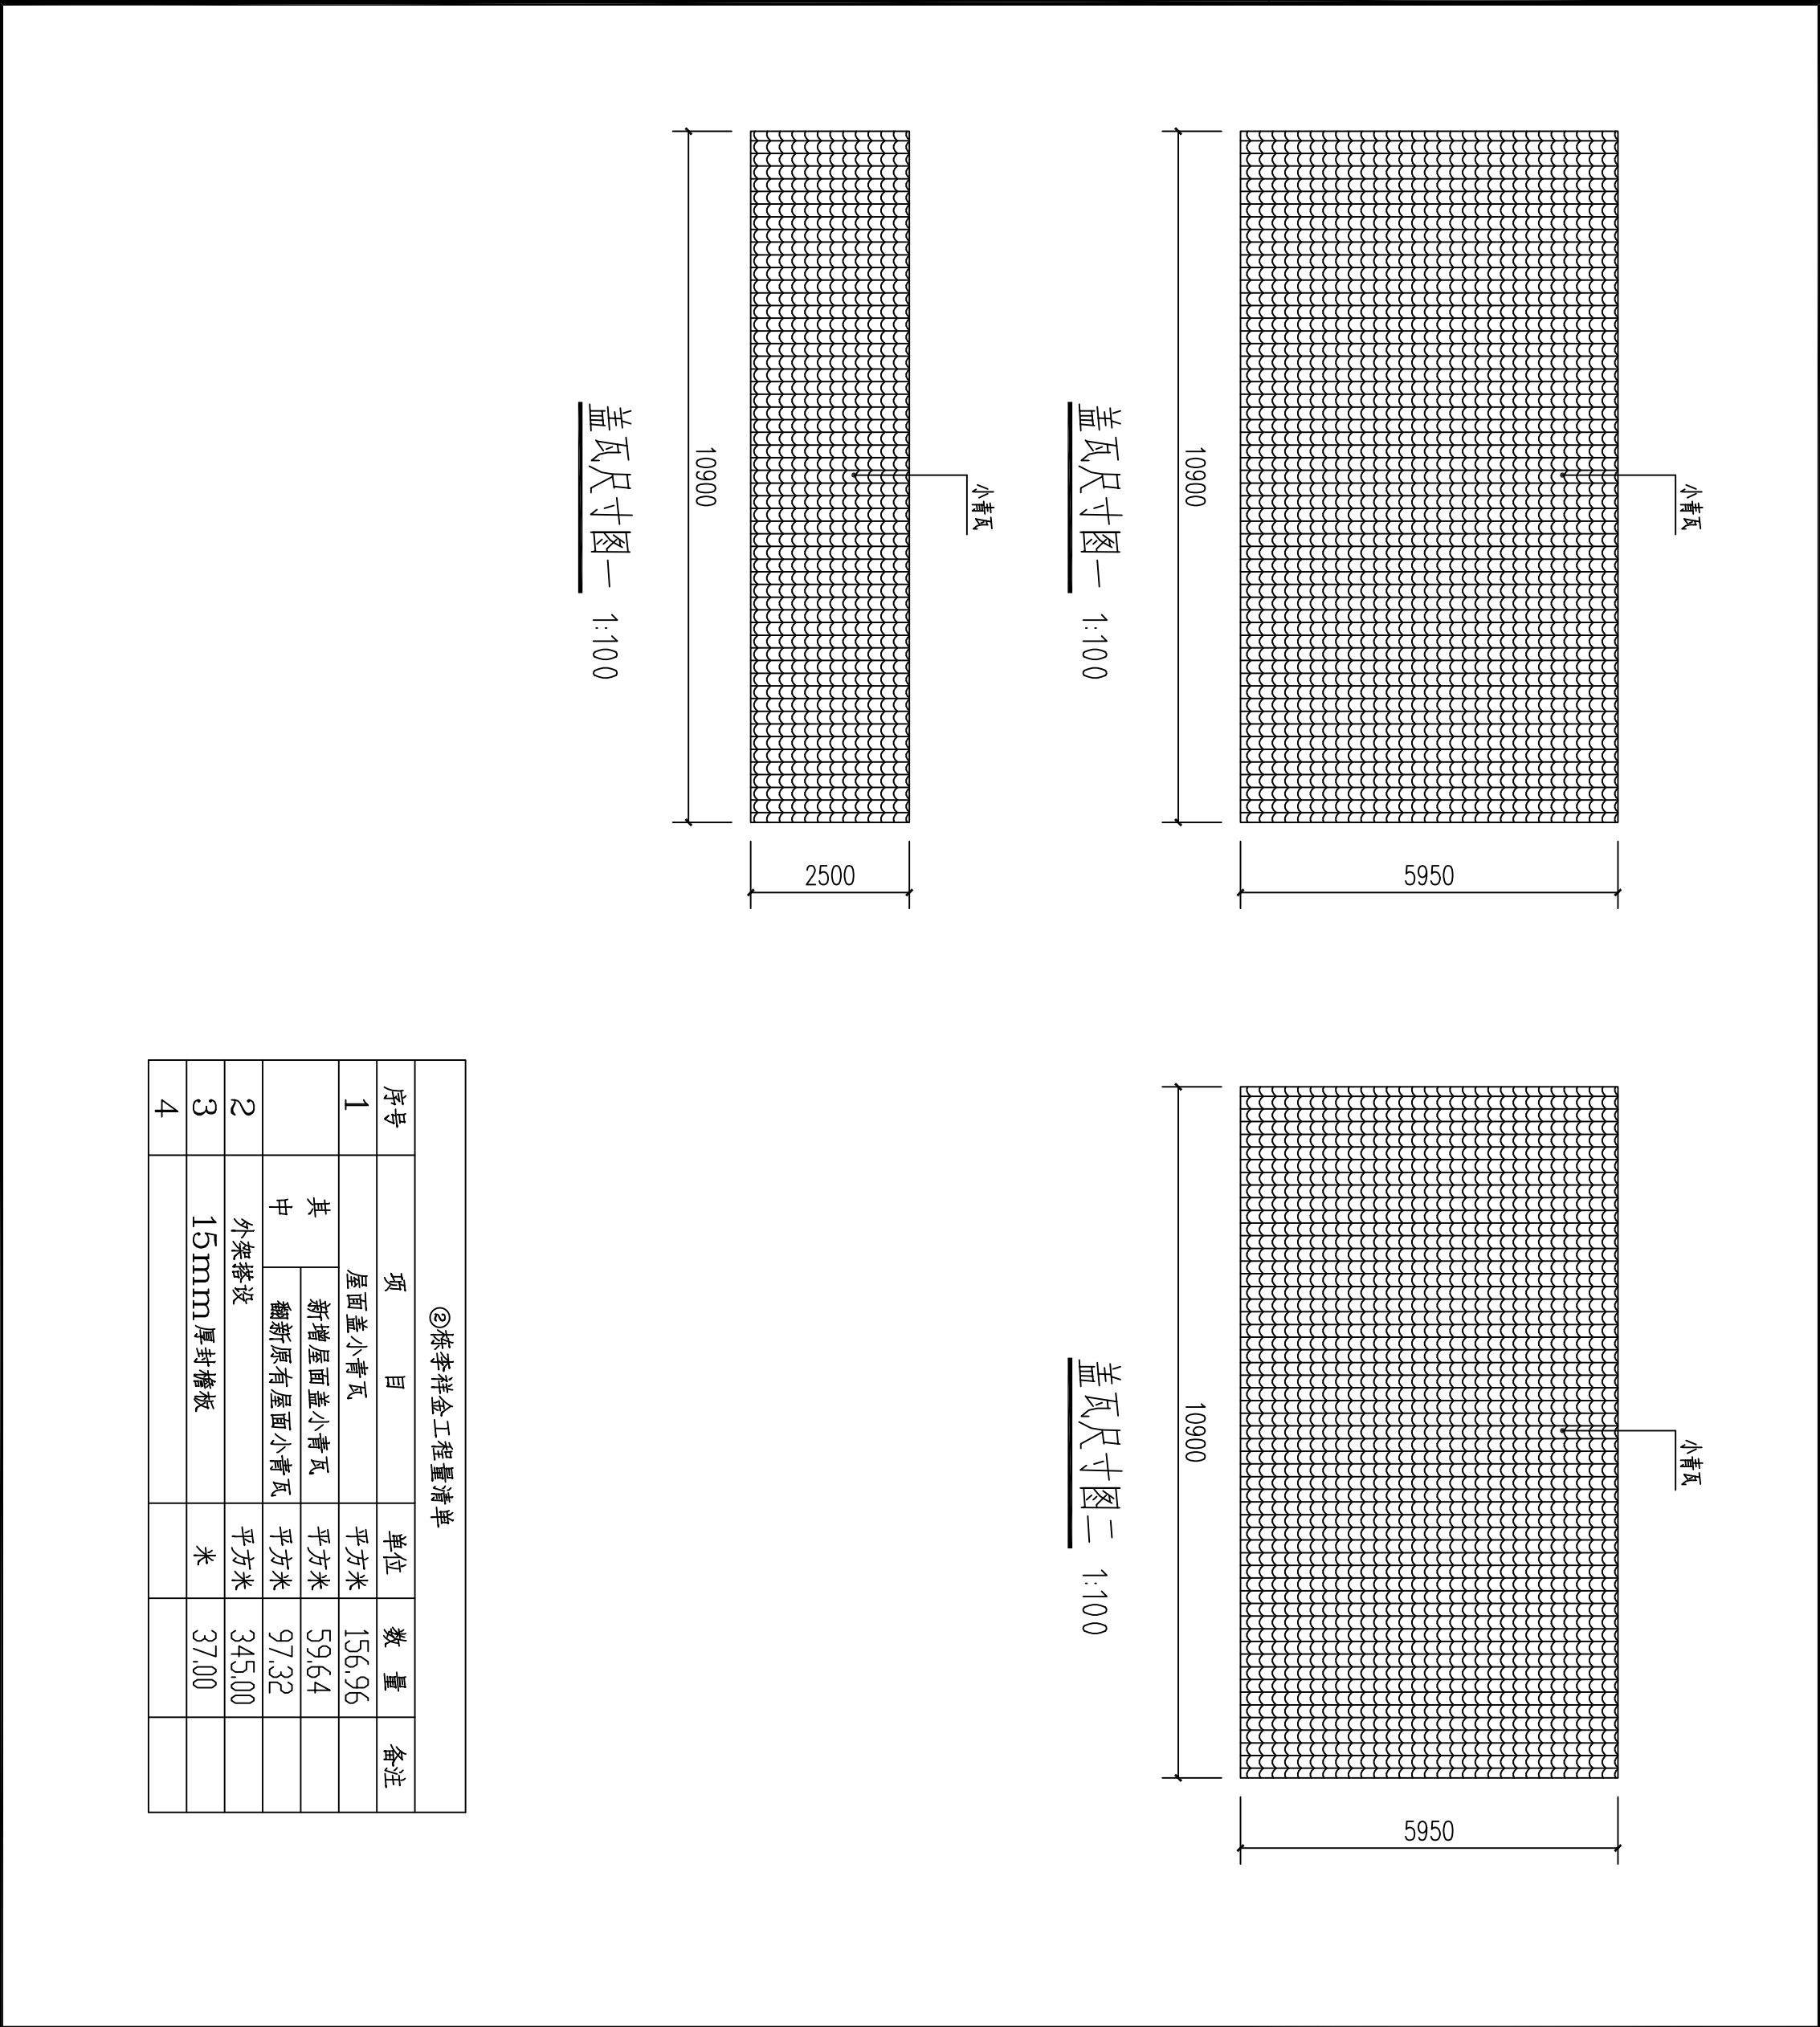

③栋李祥金工程量清单

序号	项 目	单位	数 量	备注
1	屋面盖小青瓦	平方米	156.96	
	新增屋面盖小青瓦	平方米	59.64	
	翻新原有屋面小青瓦	平方米	97.32	
2	外架搭设	平方米	345.00	
3	15mm厚封檐板	米	37.00	
4				

声明:本作品权益属自中述设计集团有限公司。所含信息、专有技术应予保密。未经本公司书面许可,不得修改、复制、提供或泄漏给任何第三方。
CLAIM: This work belongs to the property of Zhongshu Design Group Co., Ltd.information and proprietary know-how contained therein are confidential, and shall not be copied,duplicated, changed or altered, submitted or disclosed to any third party without the prior written permission of ZIGONG GENERAL INSTITUTE OF ARCHITECTURAL DESIGN AND RESEARCH.