

中述设计集团有限公司

Zhongshu Design Group Co., Ltd.

国家甲级工程资质证书编号: A151023585

NATIONAL ARCHITECTURAL DESIGN

LICENSE No A151023585

地址: 中国·宜宾市屏山县屏山镇

岷江大道中段9号丹山碧水

商业步行街负二层1046号


电话: 0831-3501888 TEL: 0831-3501888

建设单位:

CLIENT:

资源县河口瑶族乡人民政府

注册执业栏			REGISTERED ARCHITECT
姓名:	李诗颖	NAME	
注册证书号码:	20225102614	REGISTRATION CERTIFICATE NO.	
注册印章号码:	5102358-012	REGISTRATION STAMP NO.	
项目负责人	李诗颖	PROJECT CAPTAIN	李诗颖
专业负责人	李诗颖	MAIN ENGINEER	李诗颖
审定	聂军强	APPR'D	聂军强
审核	李诗颖	EXAM'D	李诗颖
校对	张娜芳	CHK'D	张娜芳
设计	梁喜	DESIG'D	梁喜
职责	姓名	签署	
DUTY	FULL NAME	SIGNATURE	
设计签署			SIGNATURE
设计阶段	施工图	专业	建筑
JOB STAGE	DISCIPLINE		
工程名称	河口瑶族乡董坪村河口组安全隐患整治工程(二期)		
PROJECT			
子项名称			
SUB ITEM			
图名	总平面布置图		
TITLE			
工程号		图号	建筑-02
PROJECT NO.		DWG. NO.	
比例	1:100	日期	2024.09
SCALE		DATE	

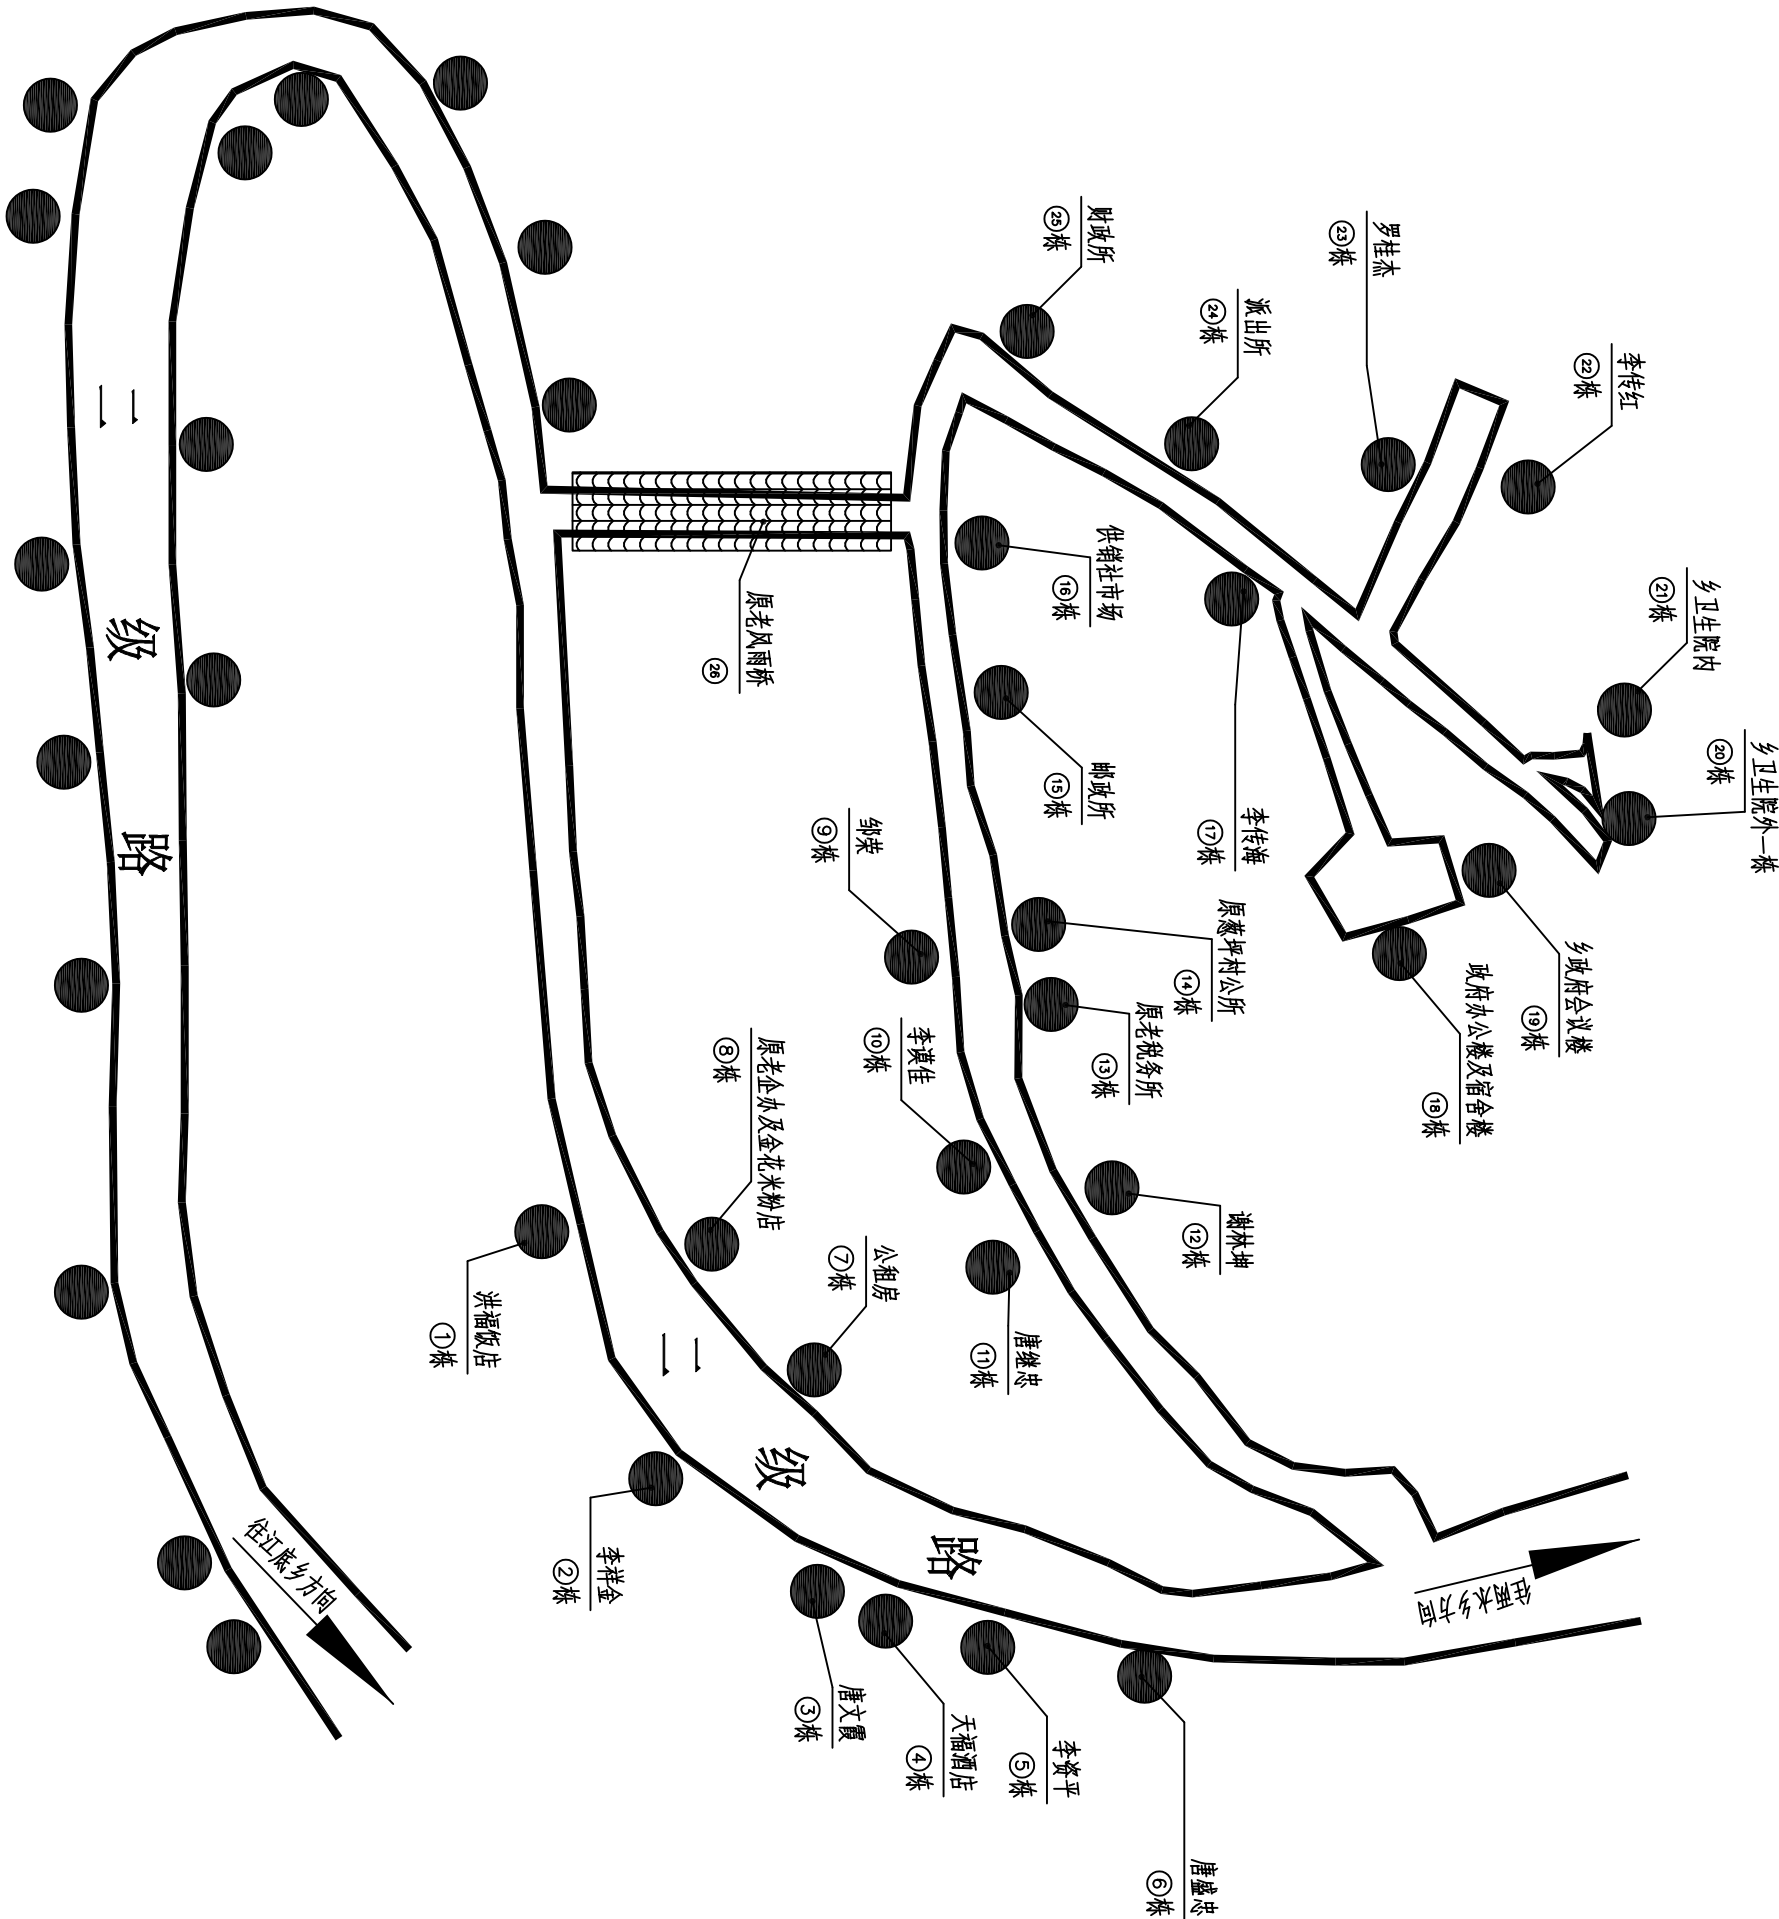

总平面布置图 1:100

声明: 本作品权益属自中述设计集团有限公司。所含信息、专有技术应予保密。未经本公司书面许可, 不得修改、复制、提供或泄漏给任何第三方。
CLAIM: This work belongs to the property of Zhongshu Design Group Co., Ltd. information and proprietary know-how contained therein are confidential, and shall not be copied, duplicated, changed or altered, submitted or disclosed to any third party without the prior written permission of ZIGONG GENERAL INSTITUTE OF ARCHITECTURAL DESIGN AND RESEARCH.